



Existing Frame Opening _____' - _____" X _____' - _____"

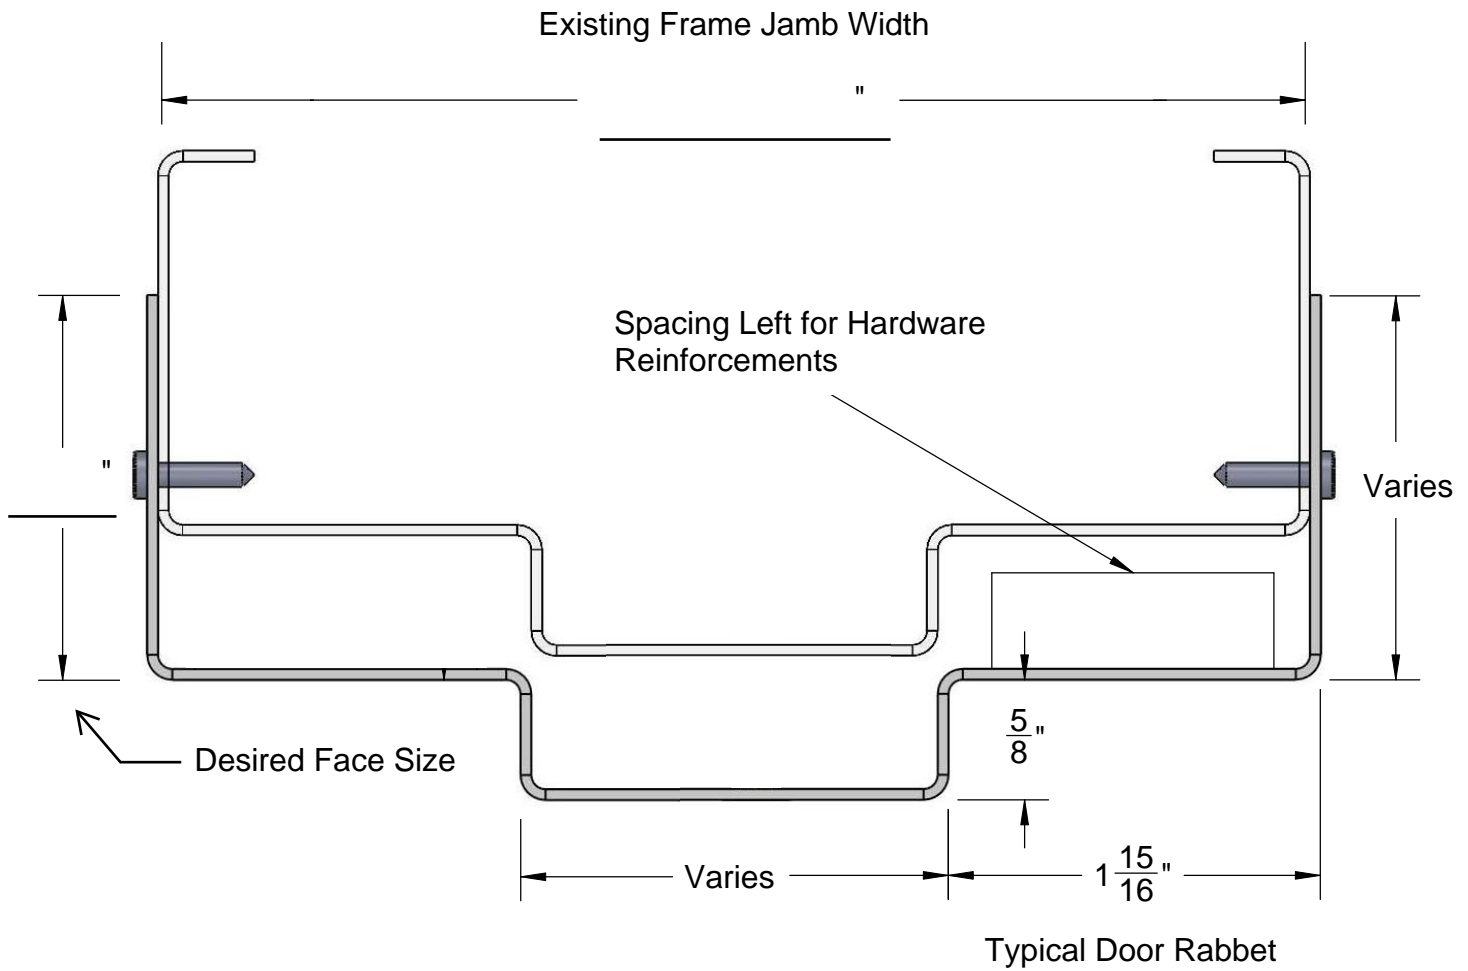

Notes:

- Applied frame shipped as KD
- Frame is mounted to existing frame with screws through faces jambs & head typical
- UL Label not available
- 5/32" holes for screws spaced 12" on center typical
- Screws by others typical
- Opening size to fit existing frame opening will vary depending on hardware used

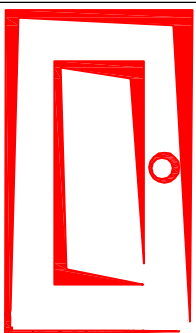

<p>Karpen Steel Custom Doors & Frames</p>	<p>Title: Double Rabbet Frame with No Returns to Fit Over Existing Frame</p>	
<p>181 Reems Creek Rd Weaverville NC 28787 www.karpensteel.com</p>	<p>Description:</p>	
<p>Tel: 828-645-4821 Fax: 800-851-2131</p>	<p>File name: CUFM0041</p>	
<p>Drawn/Revised by: D SMITH</p>	<p>Rev. Date: 12JUN09</p>	<p>Revision</p>