


Door Height	Dim "A"
6'-8"	39 7/16"
7'-0"	43 7/16"
7'-2"	45 7/16"
8'-0"	55 7/16"

Remains  
Same on  
All Door  
Heights

39 7/16"

3/4"  
Undercut

Single Shelf Shown  
Double Shelf Available

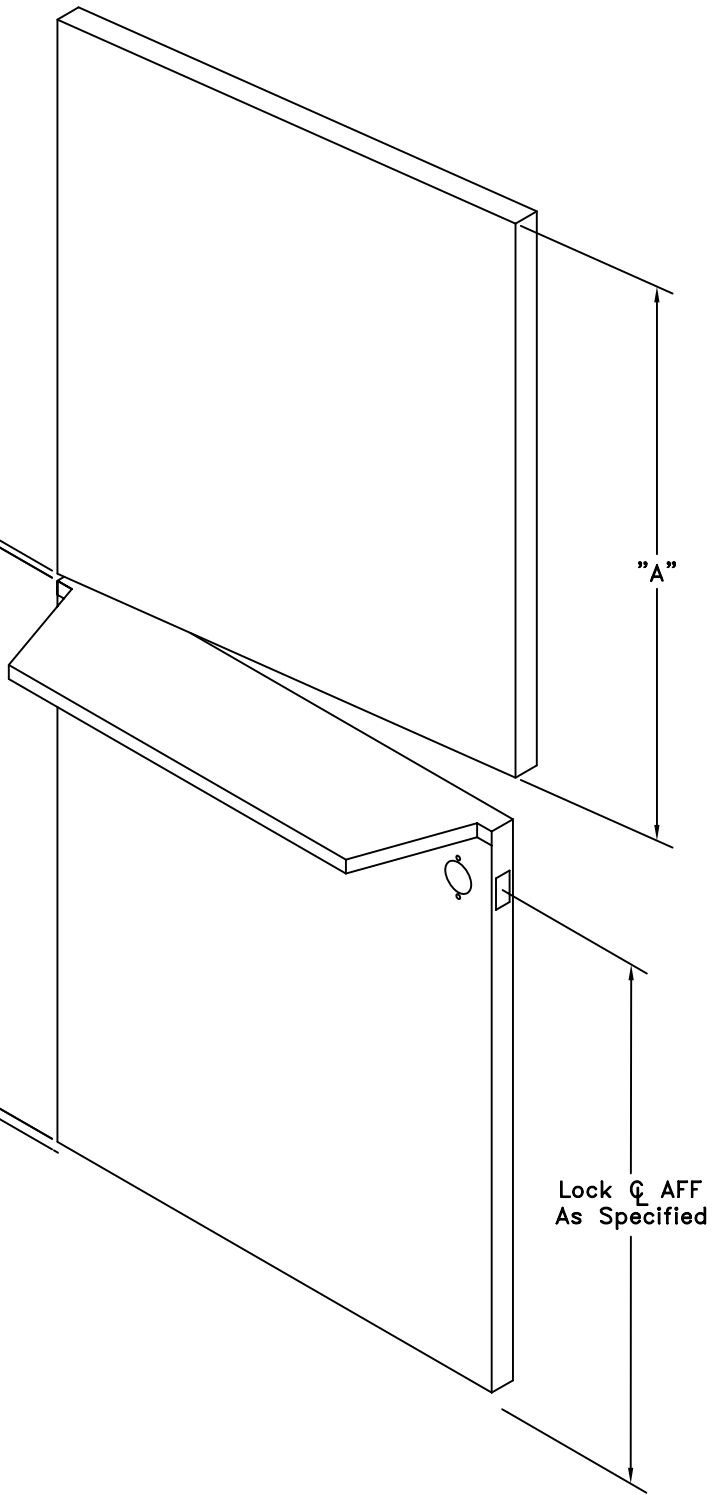

Karpen Steel  
Custom Doors & Frames  
181 Reems Creek Rd  
Weaverville NC 28787  
www.karpensteel.com

Tel: 828-645-4821  
Fax: 800-851-2131

Revised by:

B Blivens

Customer name:

Job name:

Description:

Dutch Door - Standard

File name:

CUDM0004

REV

Revision Date:

17MAR05

Sheet