



Maximum Glass Thickness 5/8"

Glass Thickness _____ "

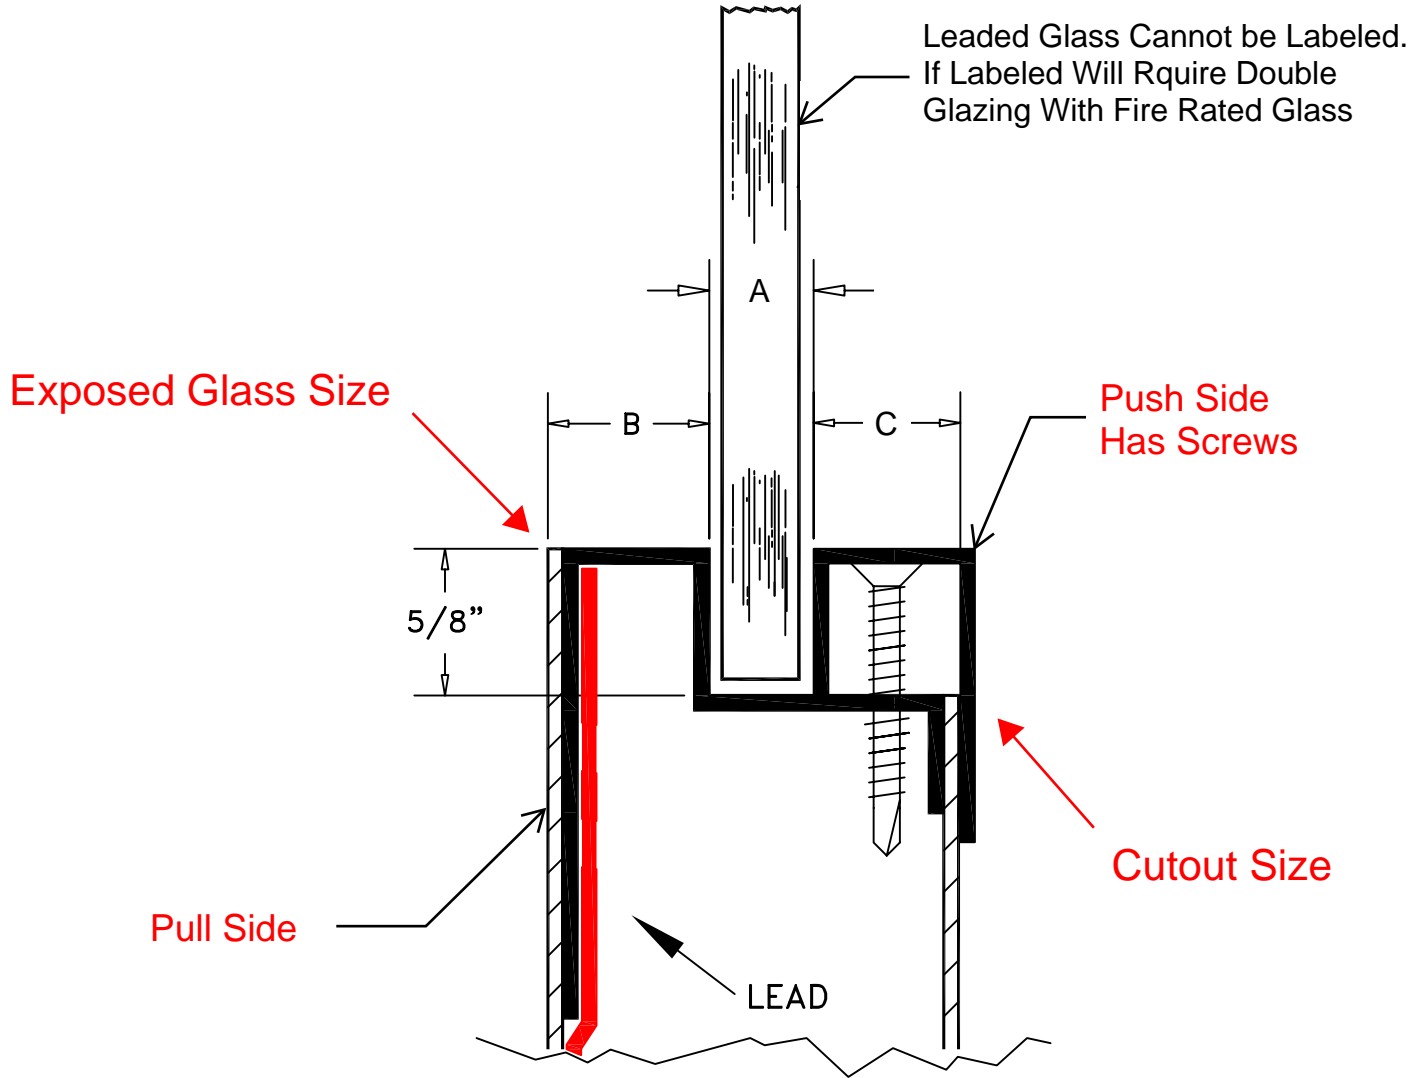

Notes:

- Cut Glass = Door Cut Out Less 1/4"
- Exposed Glass = Door Cut Out Less 1 1/4"
- Glazing By Others
- A = Glass Thickness + 1/8
- C is 1/16" Wider than B

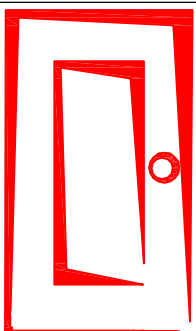

	Karpen Steel Custom Doors & Frames	Title:	Flush Vision Lite Kit for Lead Lined Doors
	181 Reems Creek Rd Weaverville NC 28787 www.karpensteel.com	Description:	Flush One Side, Karpen Steel Low Profile Kit Opposite
	Tel: 828-645-4821 Fax: 800-851-2131	File name:	CUDV0014
	Drawn/Revised by: D SMITH	Rev. Date:	27MAY09
			Revision